


APPROVAL UNDER SUBDIVISION
CONTROL LAW NOT REQUIRED.
W. NEWBURY PLANNING BOARD:
Lawrence L. Logan, Clerk
June 11, 1977, DATE


79
143
PLAN BOOK 143 PLAN 79
ESSEX REGISTRY OF DEEDS, SO. DIST.
SALEM, MASS.
Received June 20, 1977
with Deed: Helen M. Thompson to Ronald M. Tagney
Book 86361P 65
Attest: John P. O'Brien
Registry of Deeds

I CERTIFY THAT THE PREPARATION OF THIS
PLAN CONFORMS TO THE RULES & REGULATIONS
OF THE REGISTERS OF DEEDS.

R.L.S.: *Charles A. Jellard* DATE: 6/8/1977

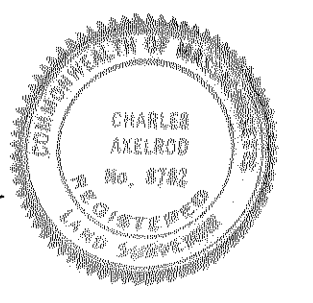

AREA = 50 ACRES ±

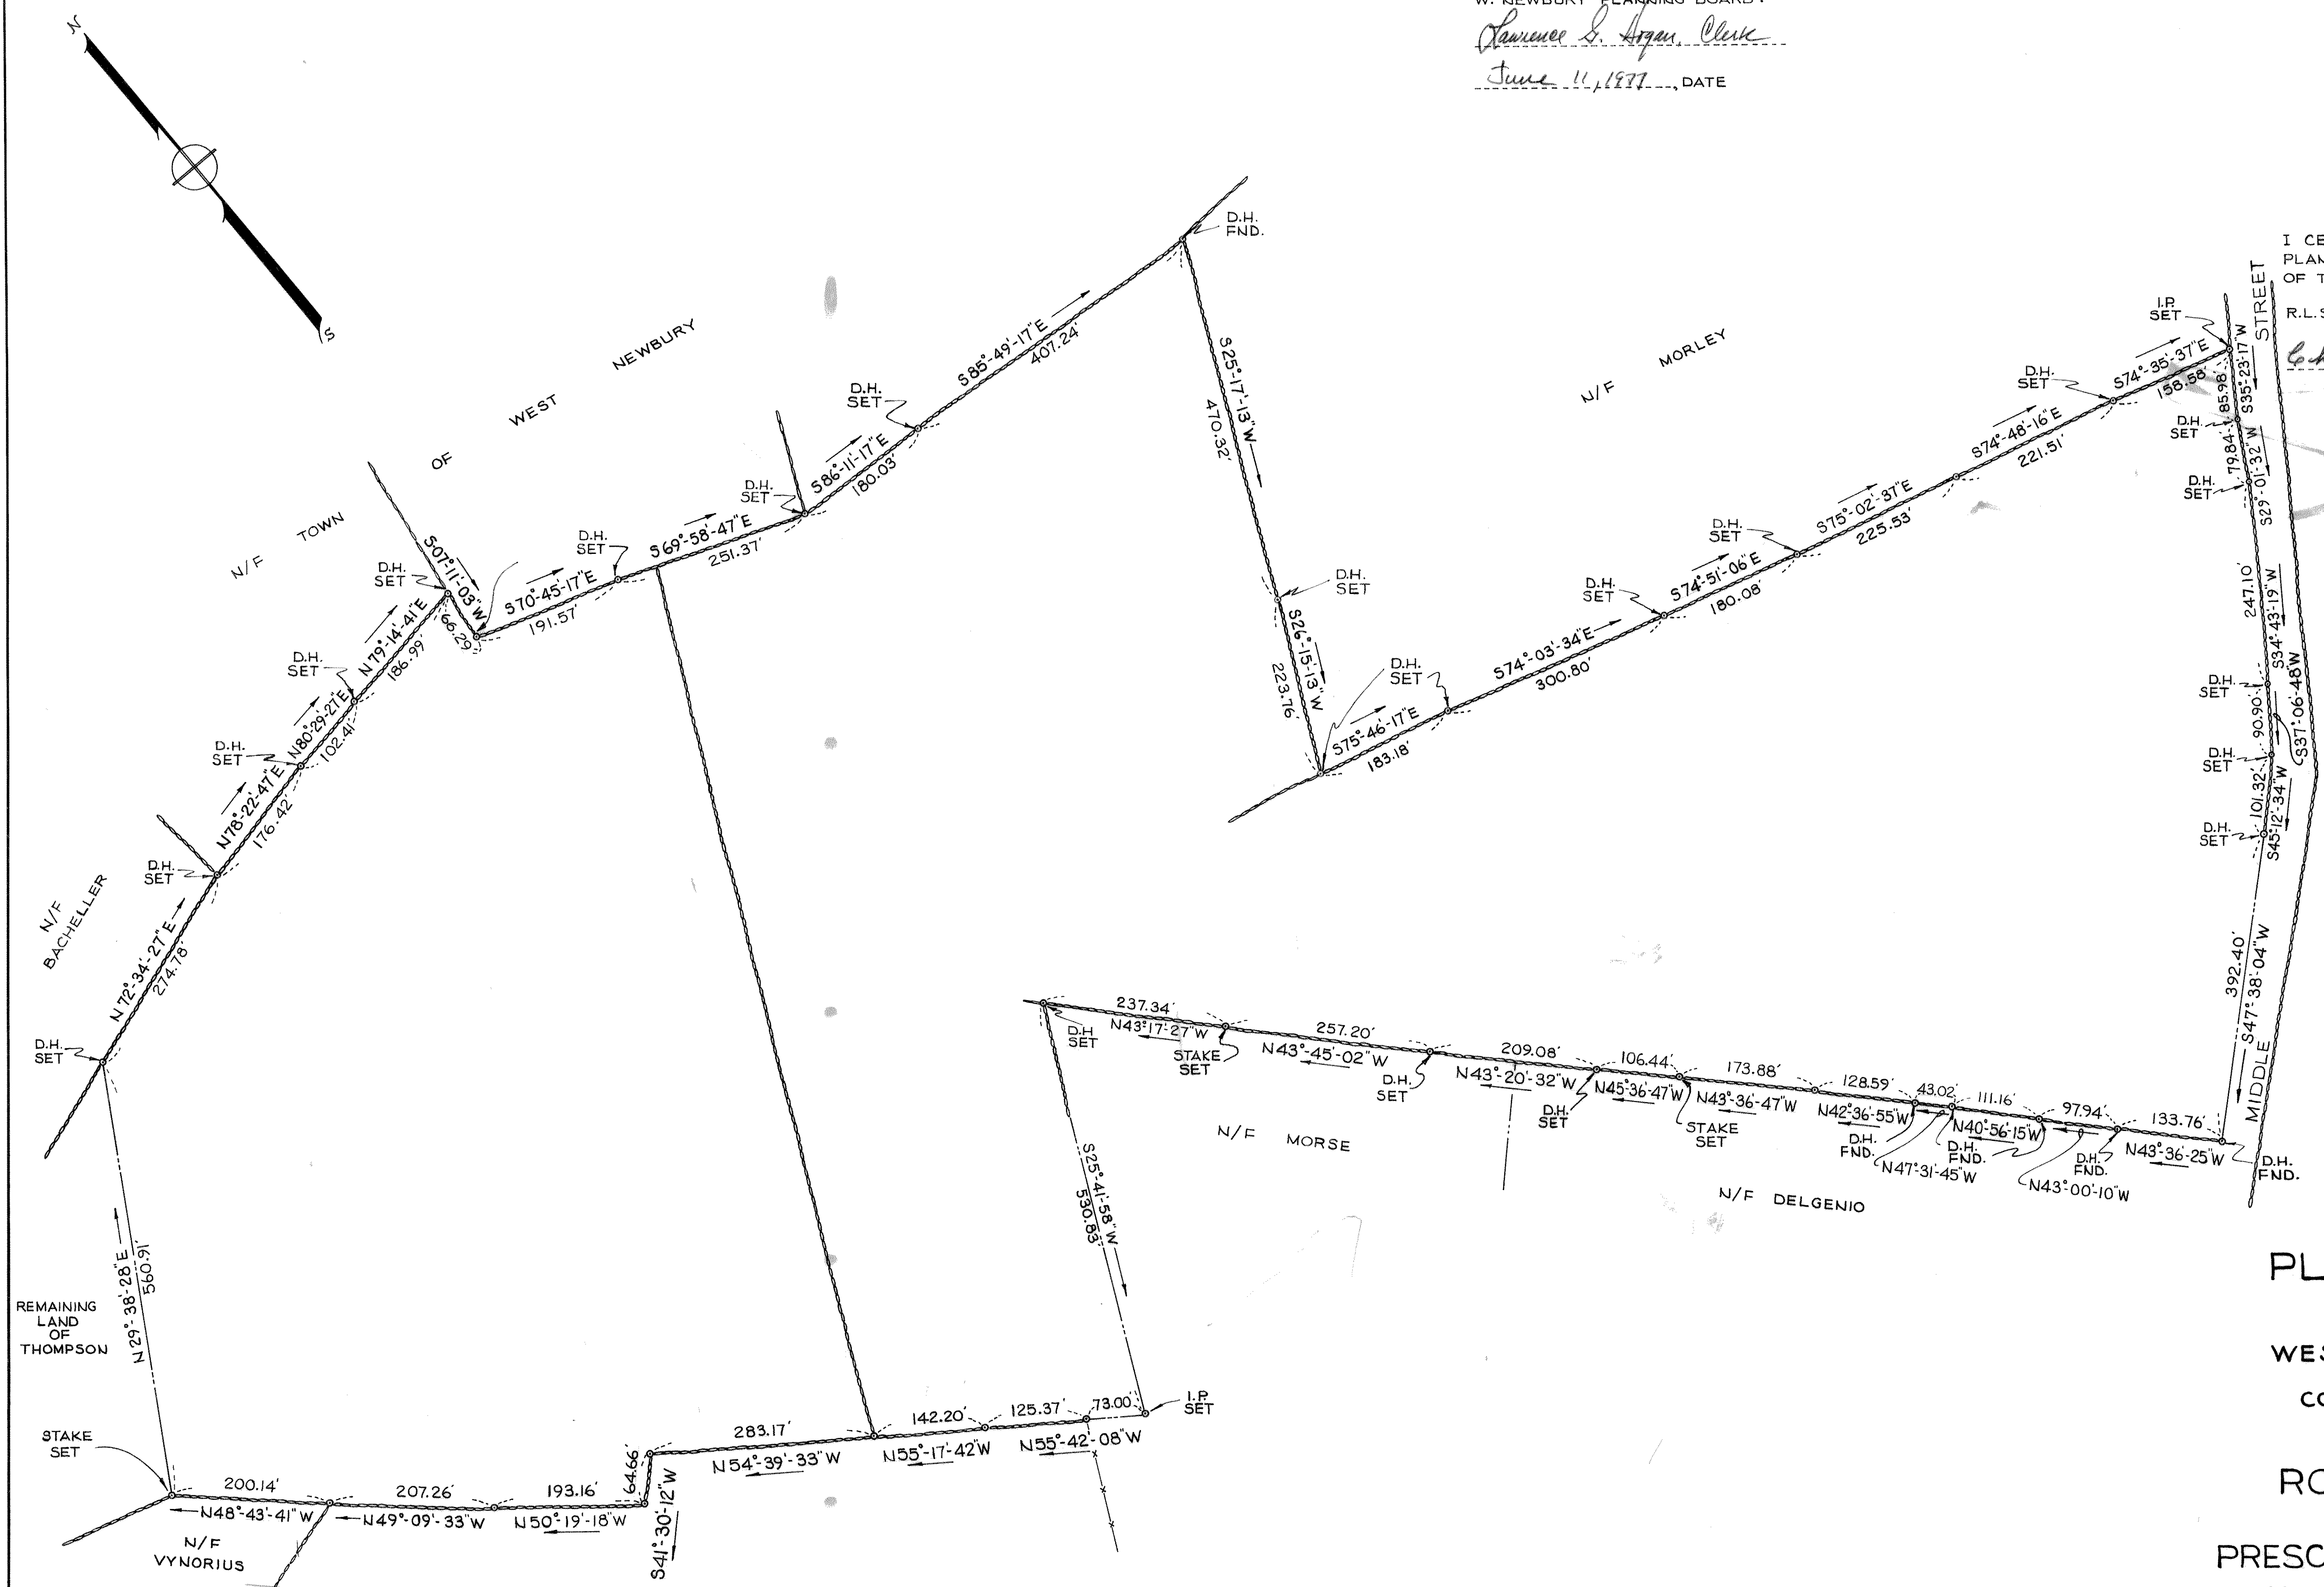

PLAN OF LAND
IN
WEST NEWBURY, MASS.
COUNTY OF ESSEX
AS SURVEYED FOR
RONALD TAGNEY
&
PRESCOTT SPALDING, Jr.
SCALE: 1" = 100'
JUNE 1977
100 0 50 100 200 400
SCALE IN FEET