

(13 Pls.)
PLAN BOOK 148 PLAN 88
ESSEX REGISTRY OF DEEDS, SO. DIST.
SALER, MASS.
Received June 26, 1978
with State Planning Bd.
Town of West Newbury, Mass.
Rec. B. 6484 & 491
Attest: John L. O'Brien
Register of Deeds

88
148


0 100 200 400 800
SCALE IN FEET

ARCHELAUS ACRES

DEFINITIVE PLAN

WEST NEWBURY, MASSACHUSETTS

OWNERS: RONALD TAGNEY
PRESCOTT SPALDING JR.

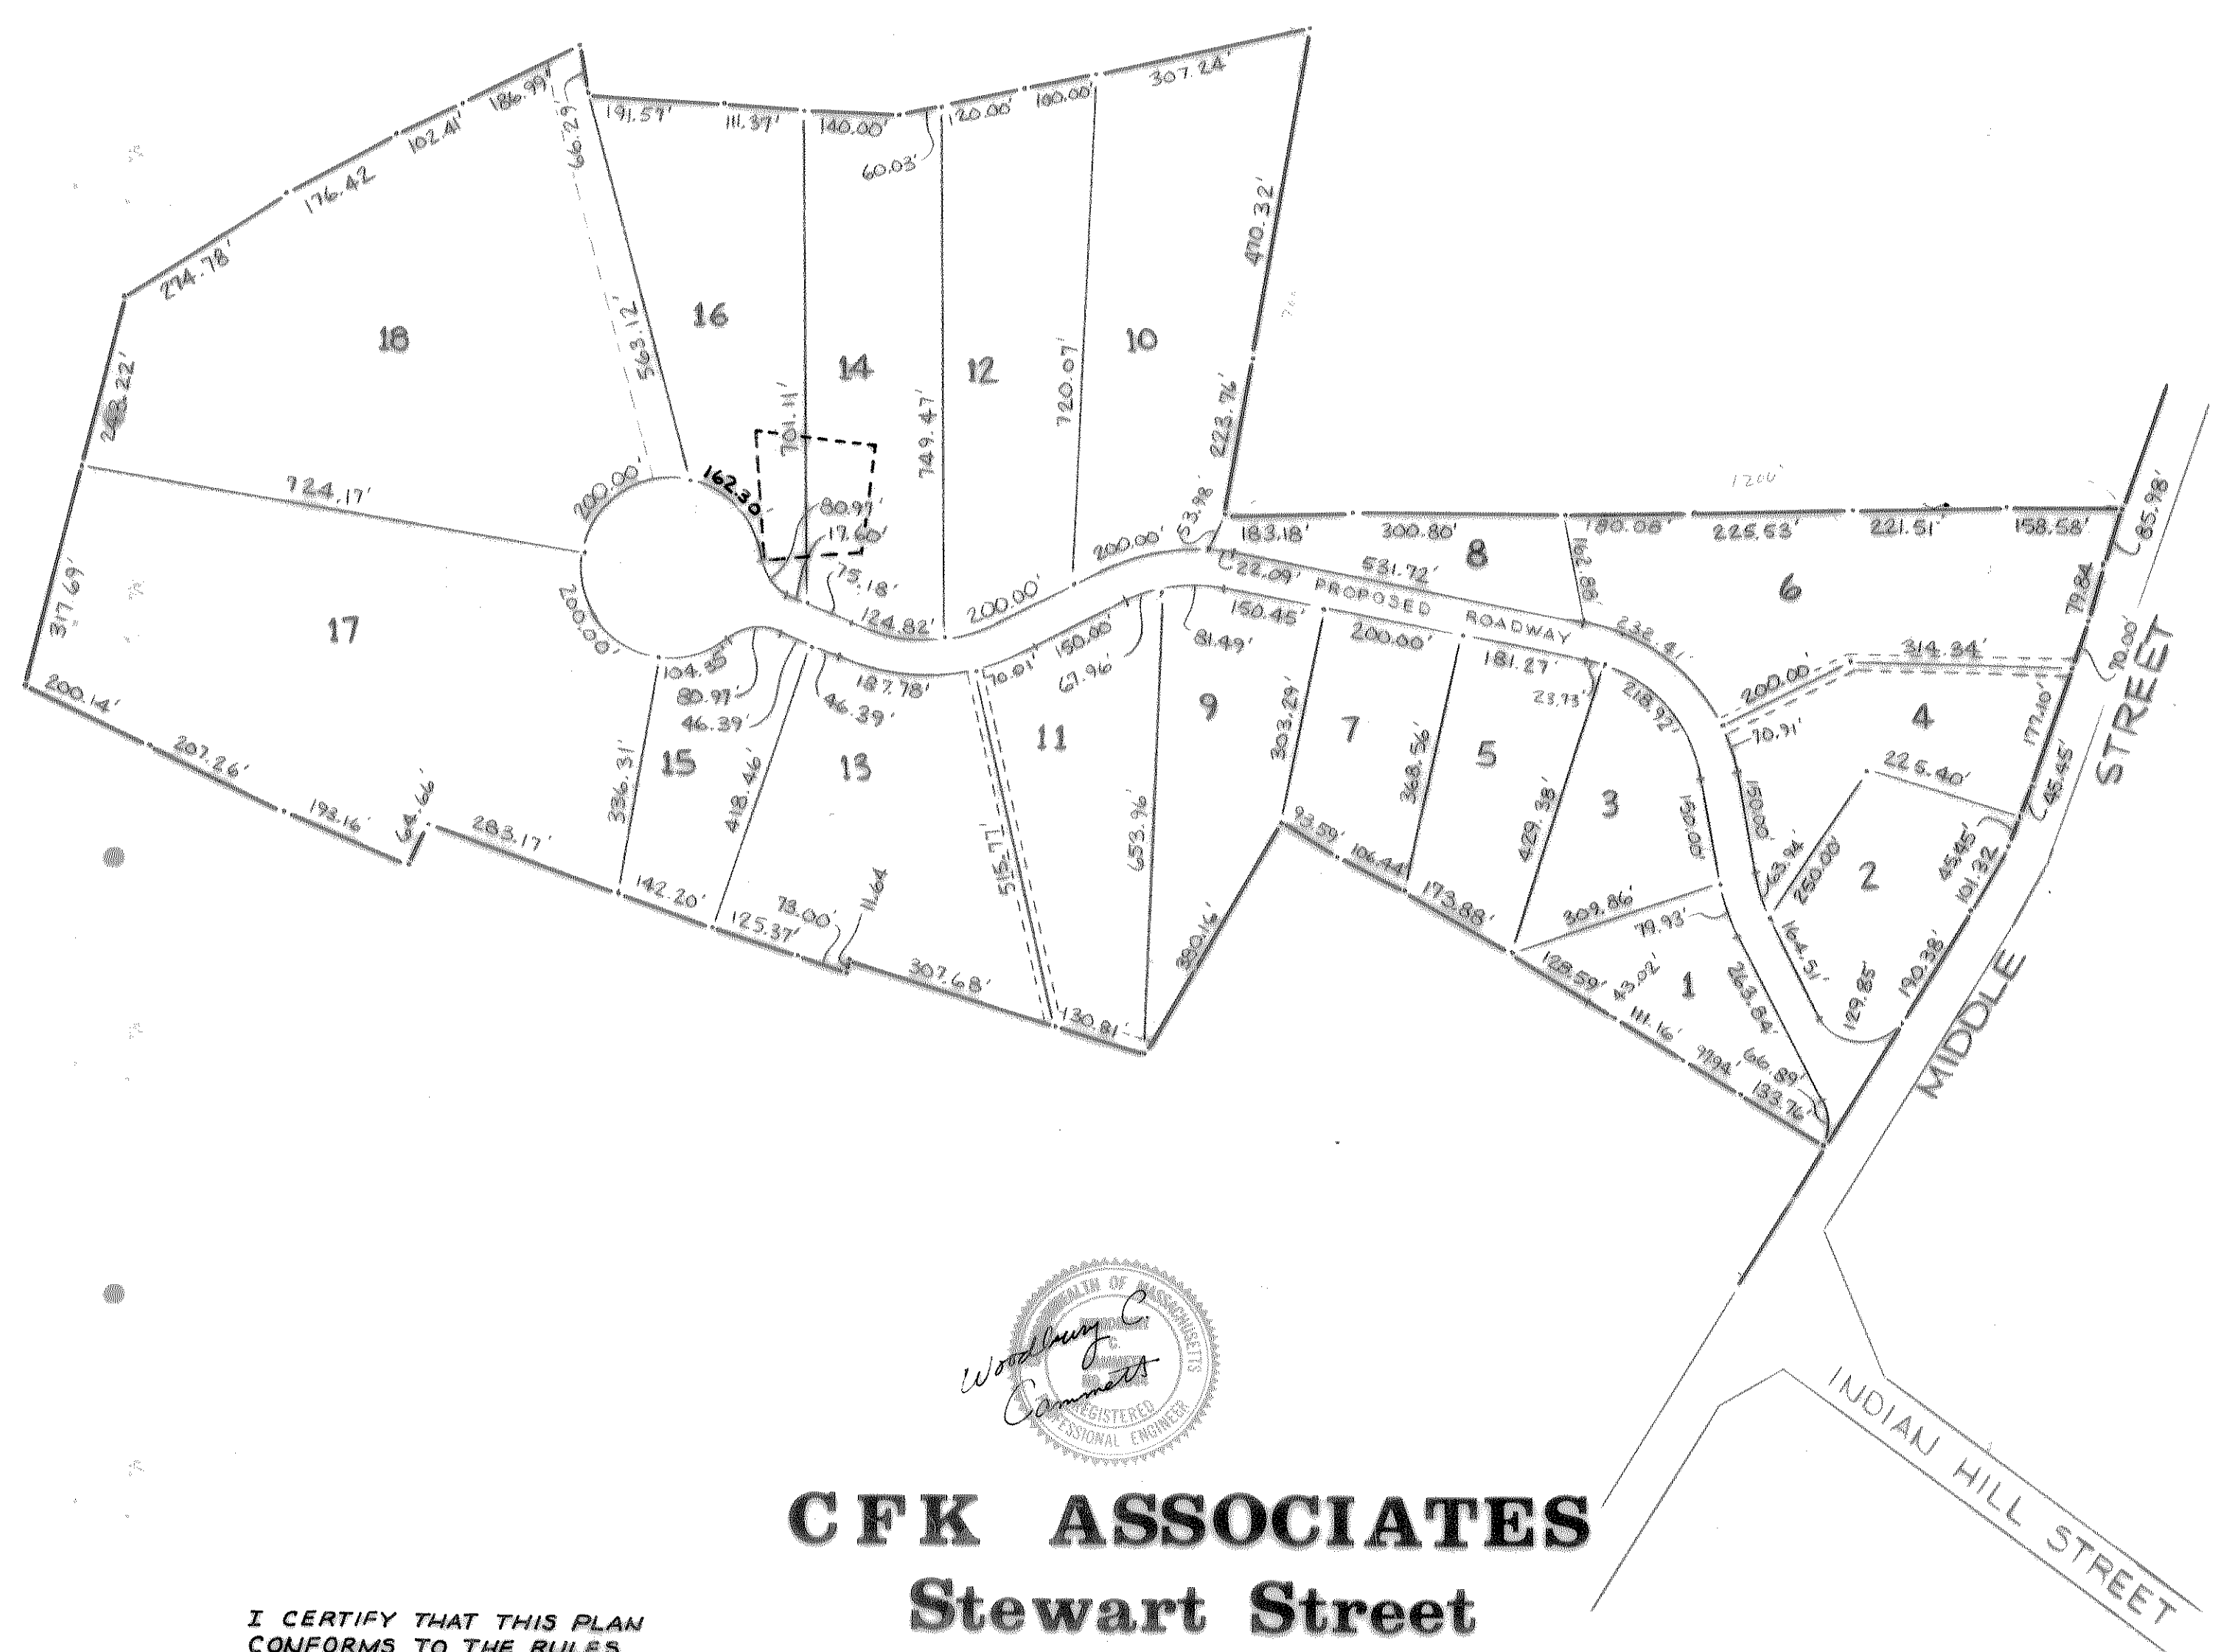

CFK ASSOCIATES
Stewart Street
West Newbury, Mass.

I CERTIFY THAT THIS PLAN
CONFORMS TO THE RULES
AND REGULATIONS OF THE
REGISTERS OF DEEDS.
Michael Kutinsky Jr.
DATE 10 June 1978

I hereby certify that no
appeal has been filed within
the 30 day appeal period,
SHEETS 1-12 INCLUDING:
Norman H. Hobbes
Town Clerk

PURSUANT TO THE
ATTACHED COVENANT
APPROVAL UNDER SUBDIVISION
CONTROL LAW IS REQUIRED.
WEST NEWBURY PLANNING BOARD:
[Signatures]
DATE June 12, 1978